



① Rendered Elevation
1/2" = 1'-0"

AUTODESK

www.autodesk.com/revit

D. L.
207 M Ln. - Niche




No.	Description	Date

Title Page

Project number 001
Date 2/17/26
Drawn by Amanda

A 1.1

Scale 1/2" = 1'-0"

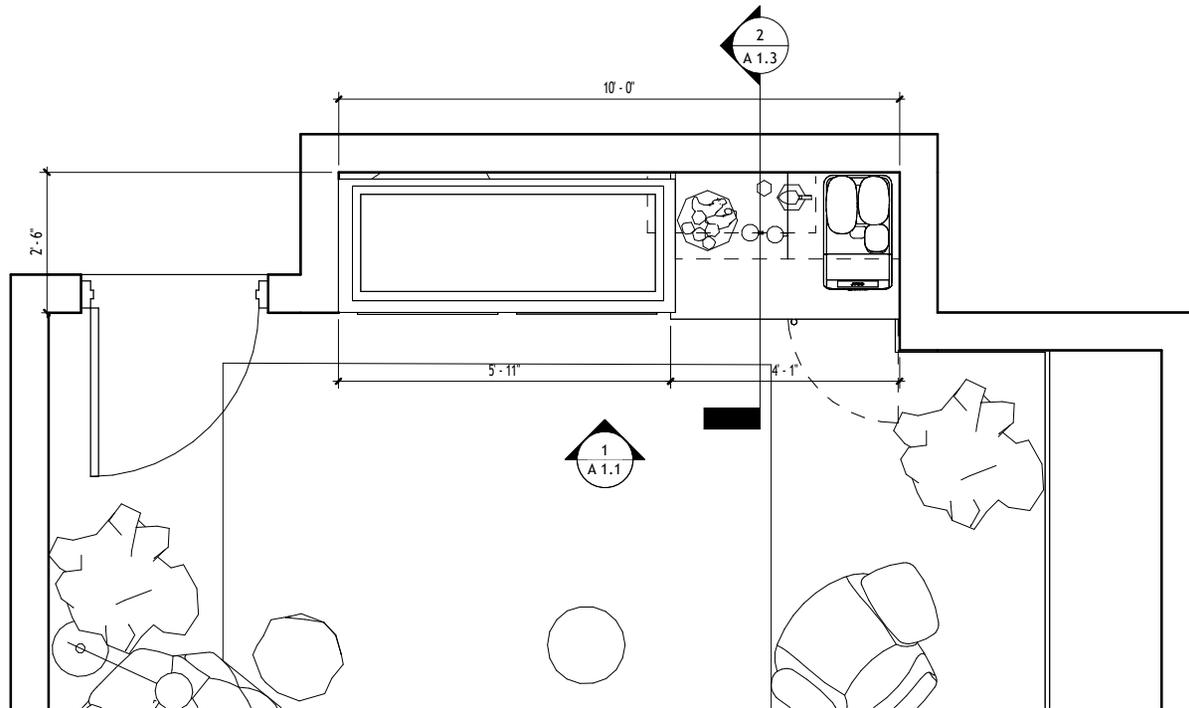

- For this residential library niche area I created a custom fish tank. There is a sump system below the tank and a coffee bar adjacent for refreshments while reading. The fish tank has easy over head access between the glass and upper cabinets.

① First Floor Architectural Plan
1/2" = 1'-0"

AUTODESK

www.autodesk.com/revit

D. L.
207 M Ln. - Niche




No.	Description	Date

Plan View


Project number 001
Date 2/17/26
Drawn by Amanda Matos

A 1.2

Scale 1/2" = 1'-0"

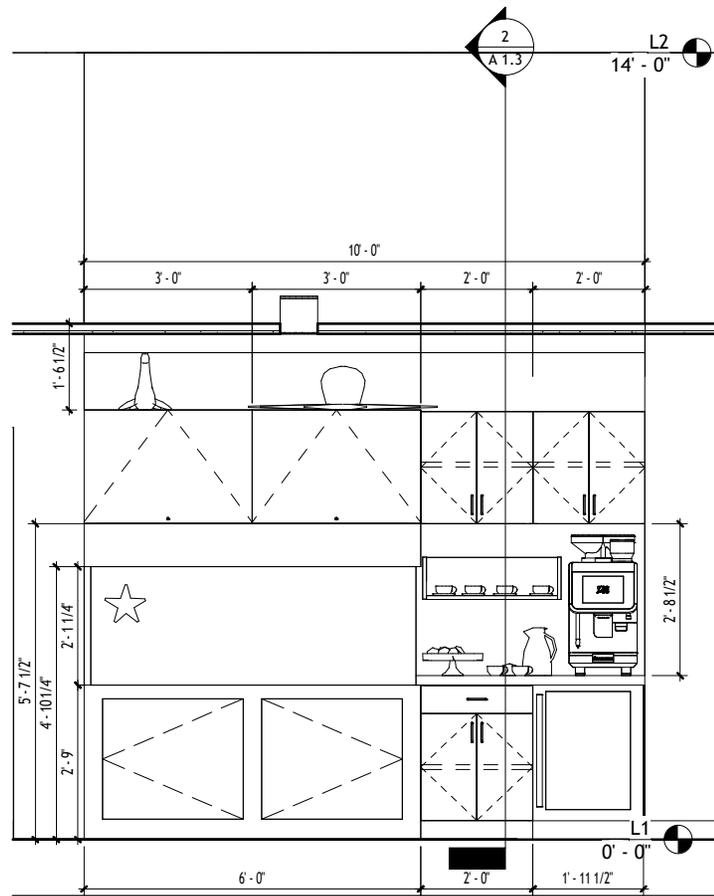

① Niche Elevation
1/2" = 1'-0"

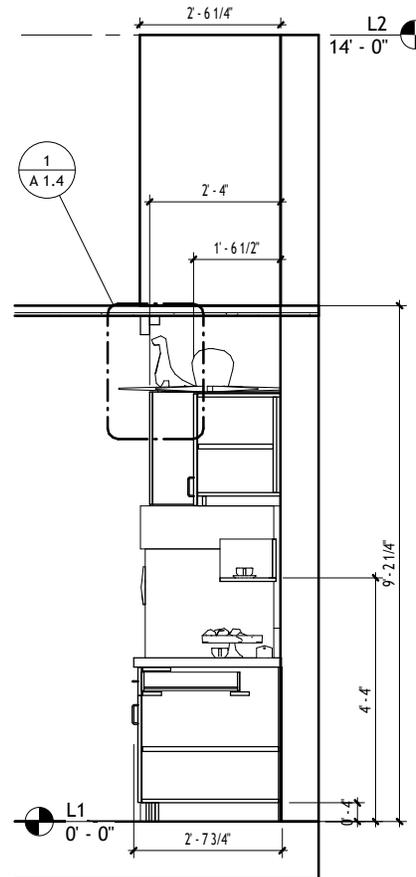

② Niche Section
1/2" = 1'-0"

- Access to the sump system through lower cabinets.
- Cabinets are locked for child safety.



www.autodesk.com/revit

D. L.
207 M Ln. - Niche




No.	Description	Date

Elevation & Section

Project number 001
Date 2/17/26
Drawn by Amanda Matos

A 1.3

Scale 1/2" = 1'-0"

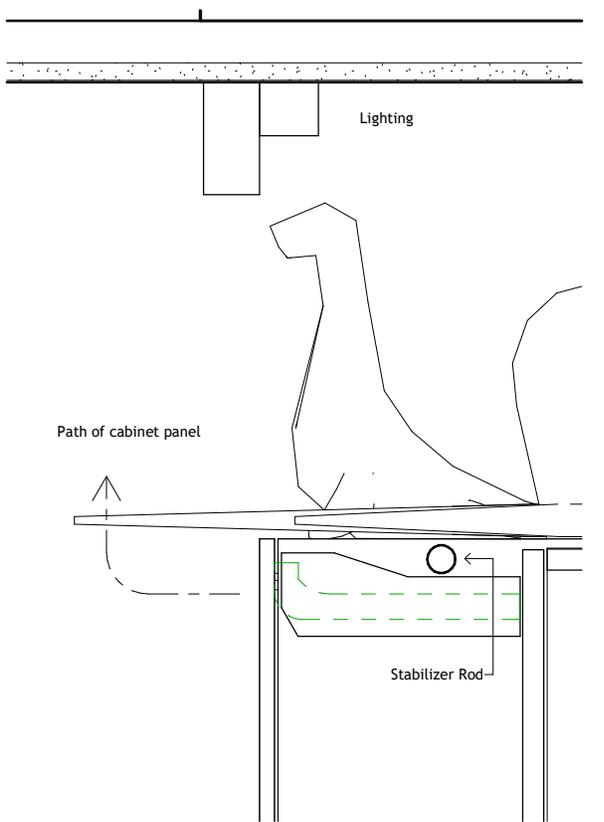

① Cabinet Detail
3" = 1'-0"

- The cabinets above the fish tank feature Blum Aventos HL Top hinges that move the panels up and in front of the niche opening.
- The stabilizer rod helps keep the hinges moving in unison.
- There is a hidden lip for lighting the display area.



www.autodesk.com/revit

D. L.
207 M Ln. - Niche



No.	Description	Date

Cabinet Detail

Project number	001	A 1.4
Date	2/17/26	
Drawn by	Amanda Matos	
Scale		3" = 1'-0"



Established & Sons - Quilt sofa



Cambria - Inverness Blakeley



Coulesse - Mossaud Lounger



Naughtone - Hatch Bench



NuCore Performance - Whistling Hills



www.autodesk.com/revit

D. L.

207 M Ln. - Niche



No.	Description	Date

Selections

Project number	001
Date	2/17/26
Drawn by	Amanda Matos

Scale
A 1.5